




1 **Proposed South-east Elevation**
Scale: 1:100

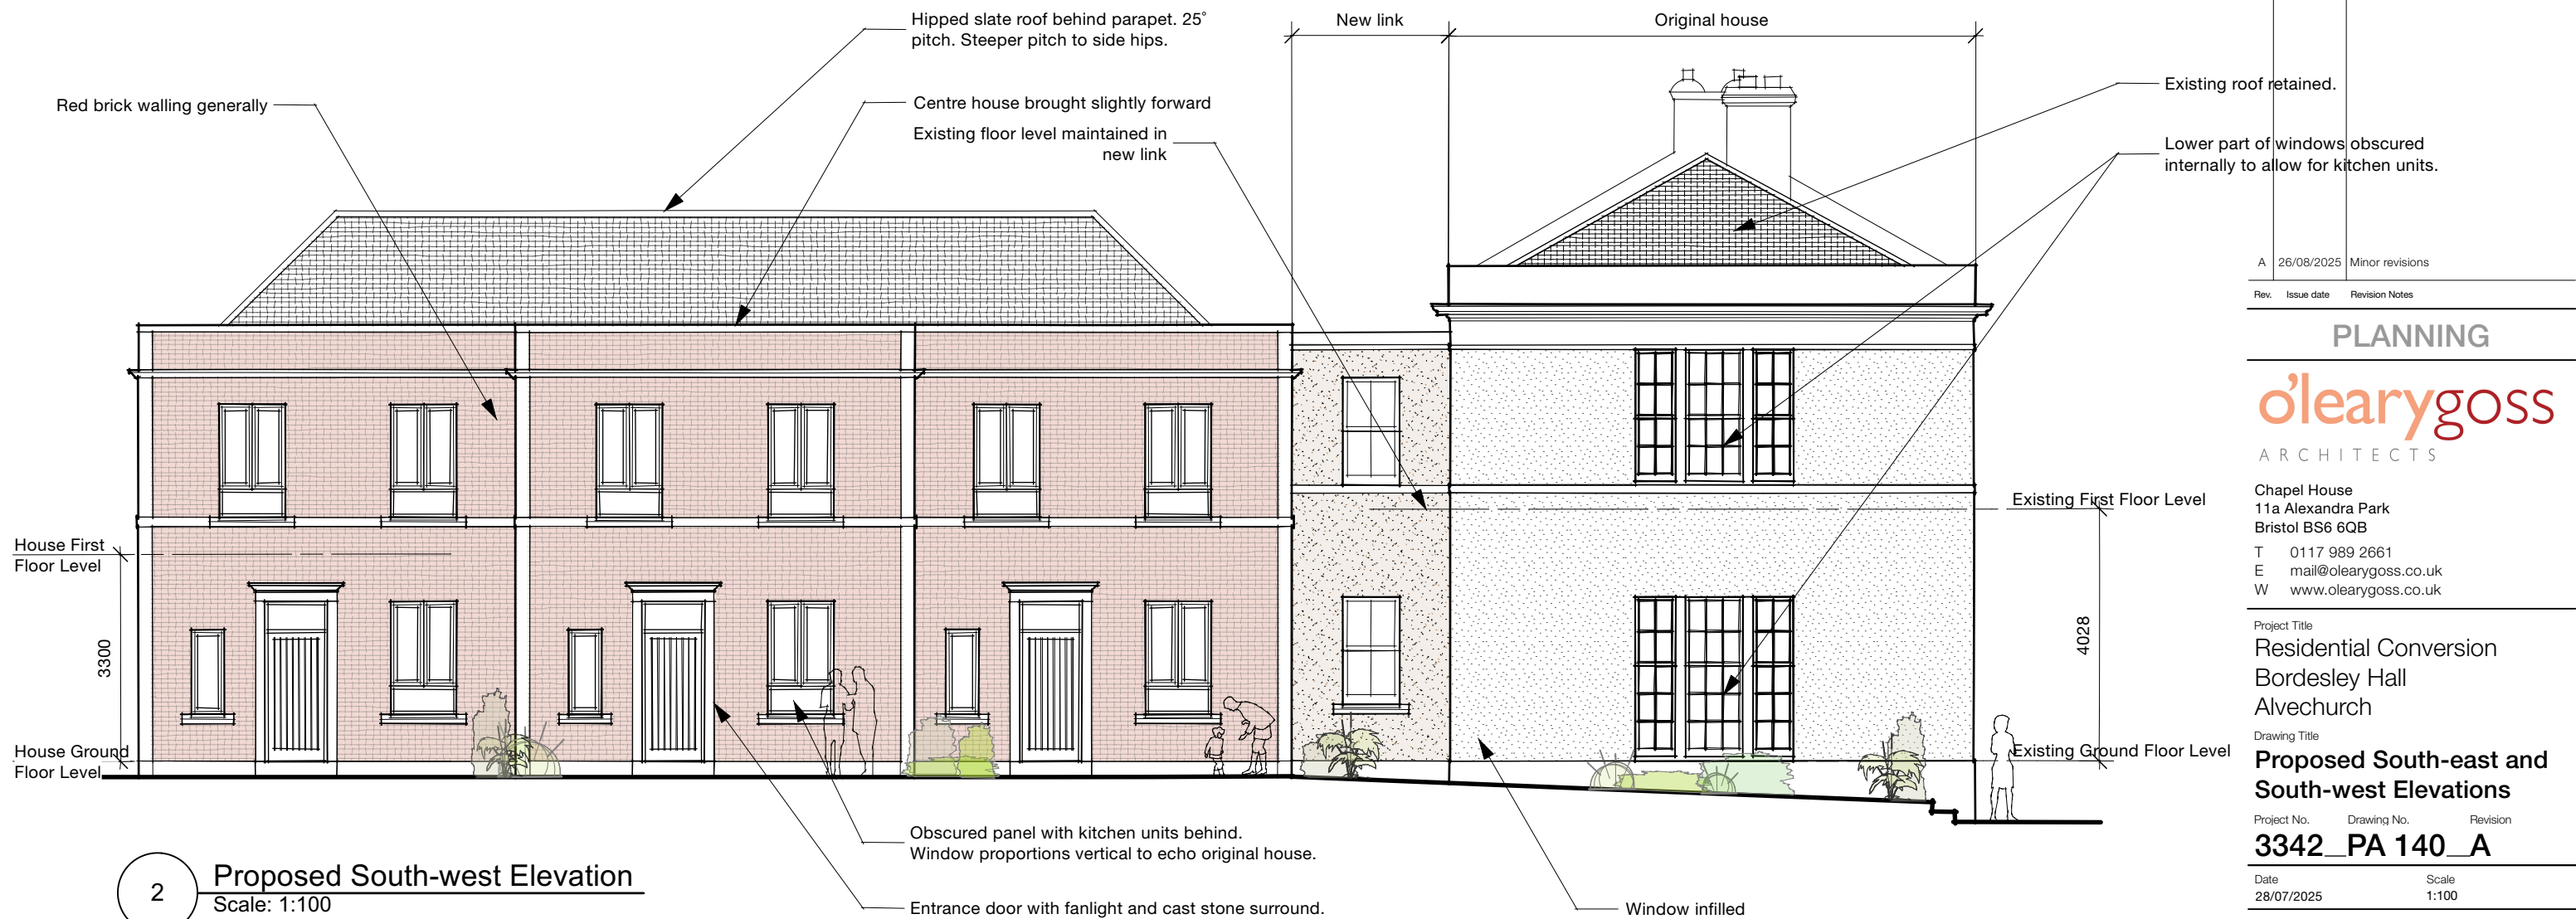

2 **Proposed South-west Elevation**
Scale: 1:100

Rev.	Issue date	Revision Notes
A	26/08/2025	Minor revisions

PLANNING

olearygoss
ARCHITECTS

Chapel House
11a Alexandra Park
Bristol BS6 6QB

T 0117 989 2661
E mail@olearygoss.co.uk
W www.olearygoss.co.uk

Project Title
**Residential Conversion
Bordesley Hall
Alvechurch**

Drawing Title
**Proposed South-east and
South-west Elevations**

Project No. Drawing No. Revision
3342_PA 140_A

Date 28/07/2025 Scale 1:100

Drawn by ROL Checked by XX